
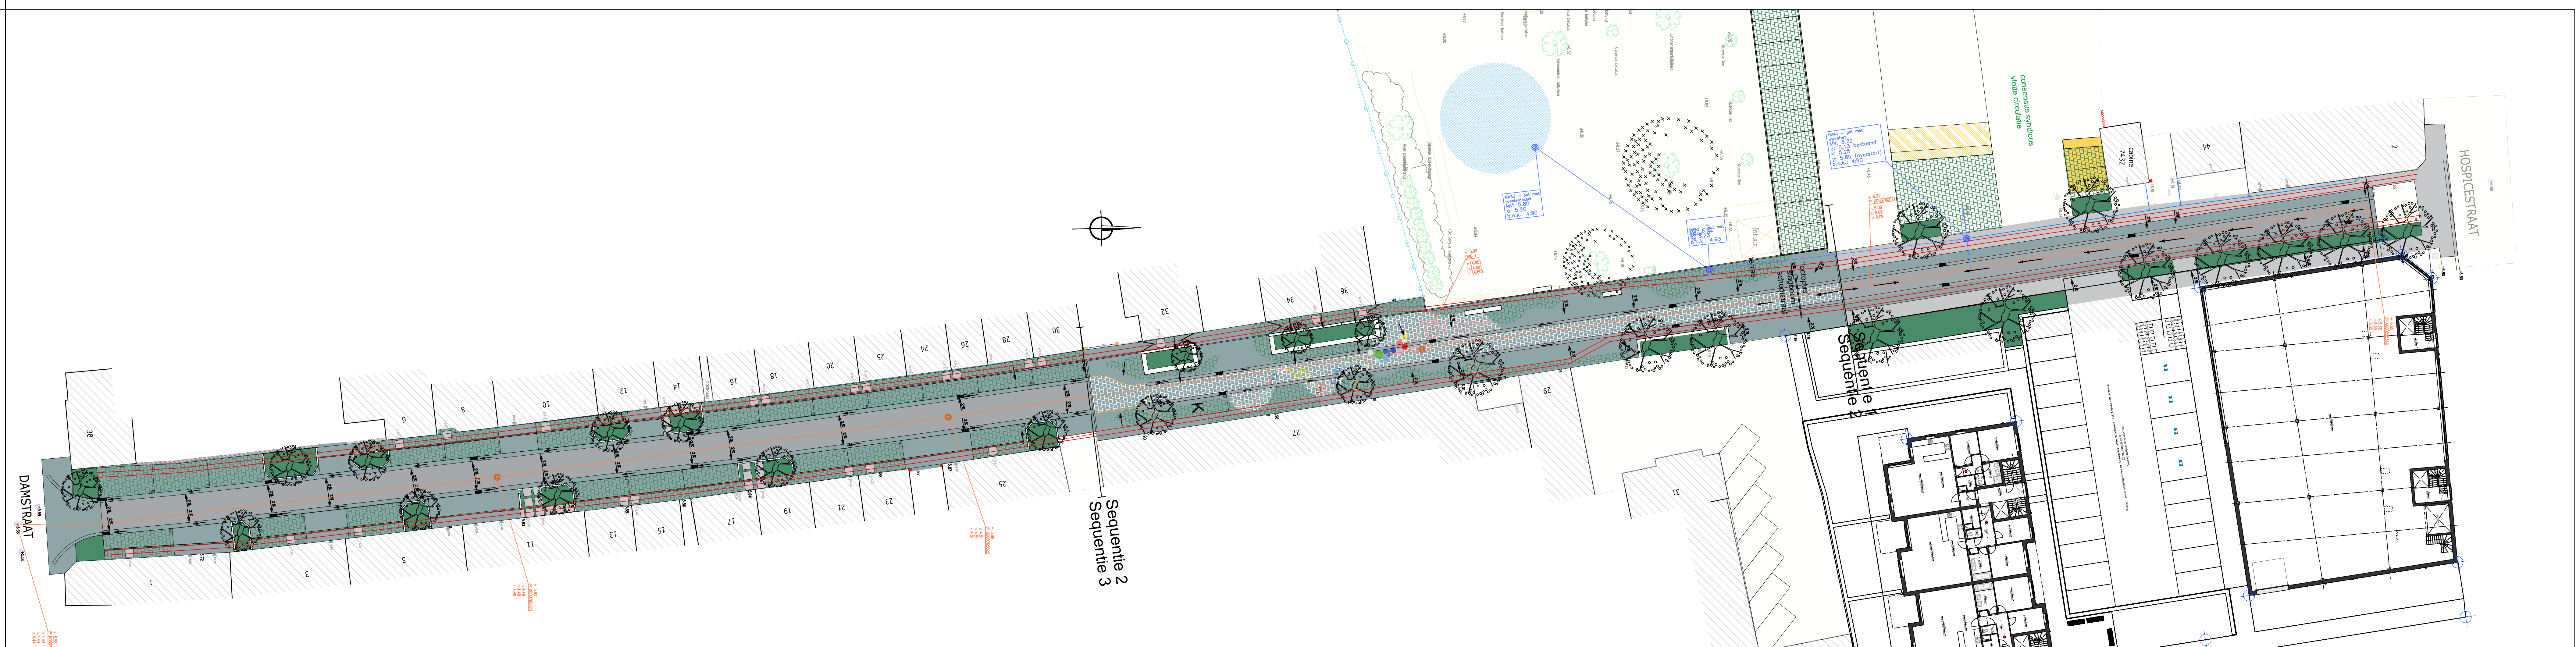
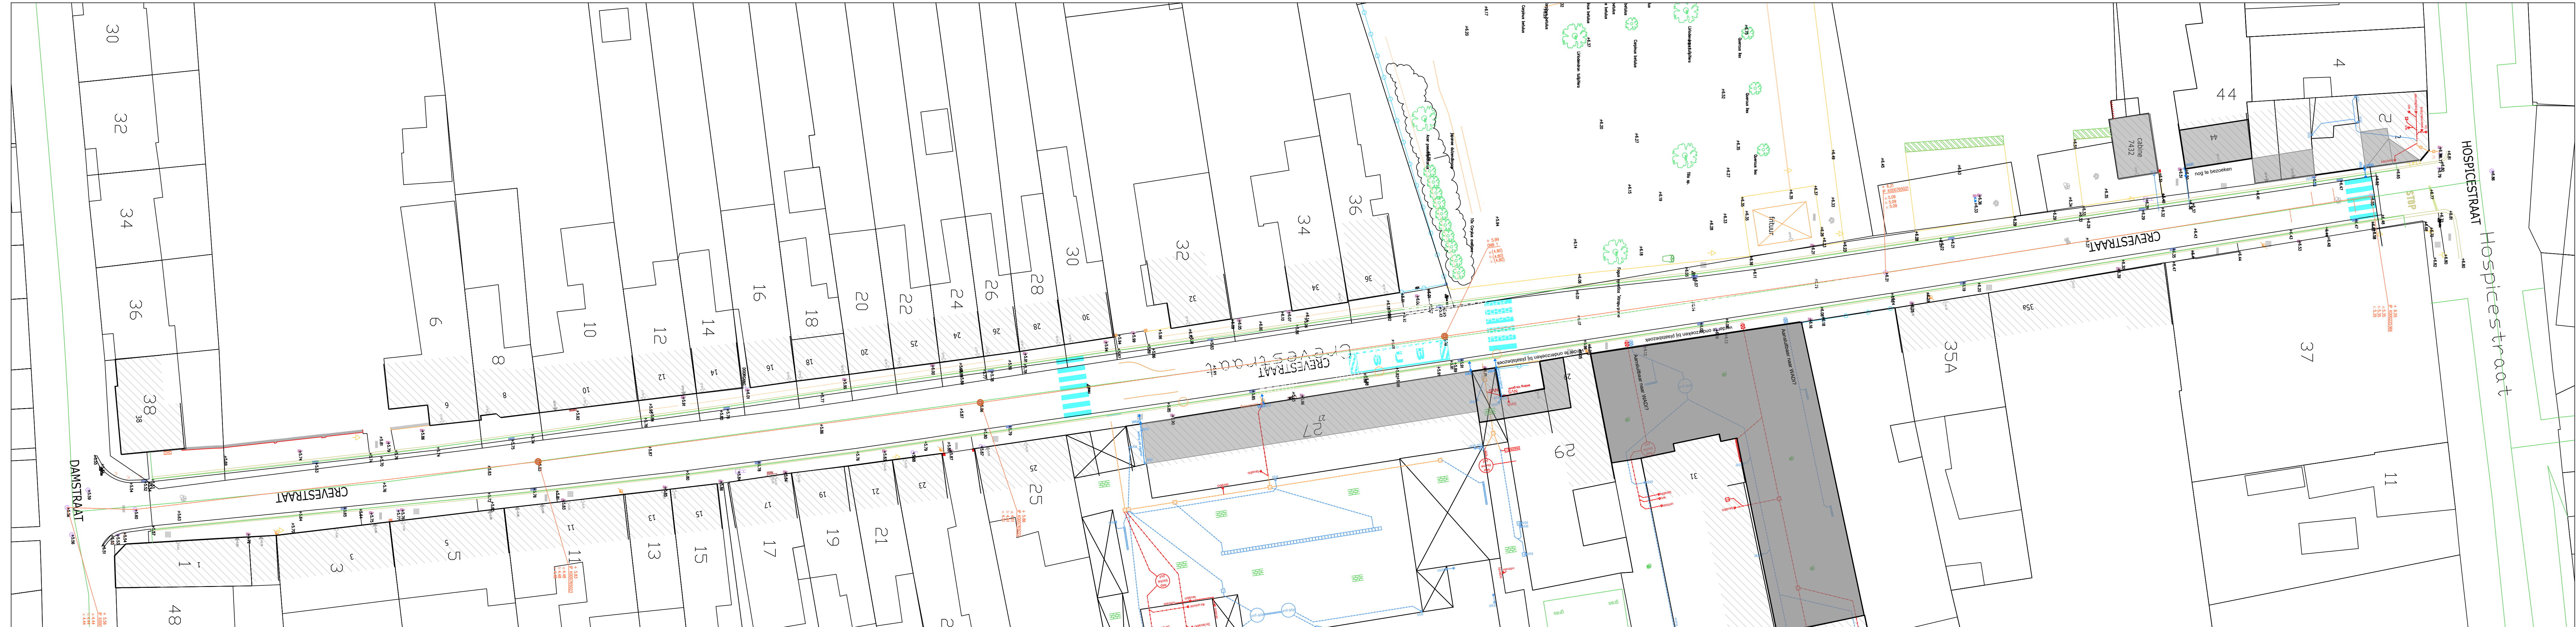


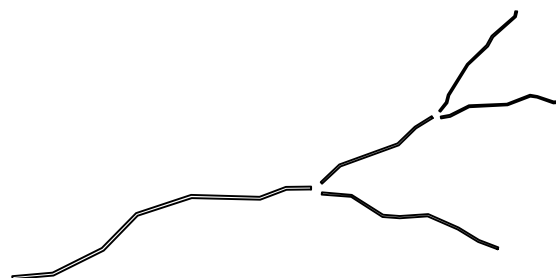

Ontworpen toestand		
plan nr. 2/10		
OPDRACHTGEVER: Gemeentebestuur MOERBEKE Lindenplaats 7 9180 Moerbeke - Waas Tel.: Planinformatie: Projectnr. 2022-02-02, 02/10/2022, 10:00:00, 10:00:00, 10:00:00, 10:00:00 Laatste bewerking: 02/10/2022 10:00:00, 02/10/2022 10:00:00, 02/10/2022 10:00:00 Goedgekeurd: door: 02/10/2022 10:00:00, 02/10/2022 10:00:00, 02/10/2022 10:00:00		
1/250	DOSSIER: TAK_21007	DATUM: 2022-02-02
PROJECT	Wegenis, riolering- en omgevingswerken Crevestraat en buurtpark Moerbeke	
PROVINCIE GEMEENTE STRAAT	Oost-Vlaanderen Moerbeke - Waas Crevestraat	
 TAK TAK, Landschapsarchitecten bv Sint-Markenstraat 28 9032 Wondelgem (GENT) BE0764.418.594 info@tak-landschapsarchitecten.be bsm 0477 64 88 13 www.tak-landschapsarchitecten.be		